



TOP VIEW

470 in elev'n

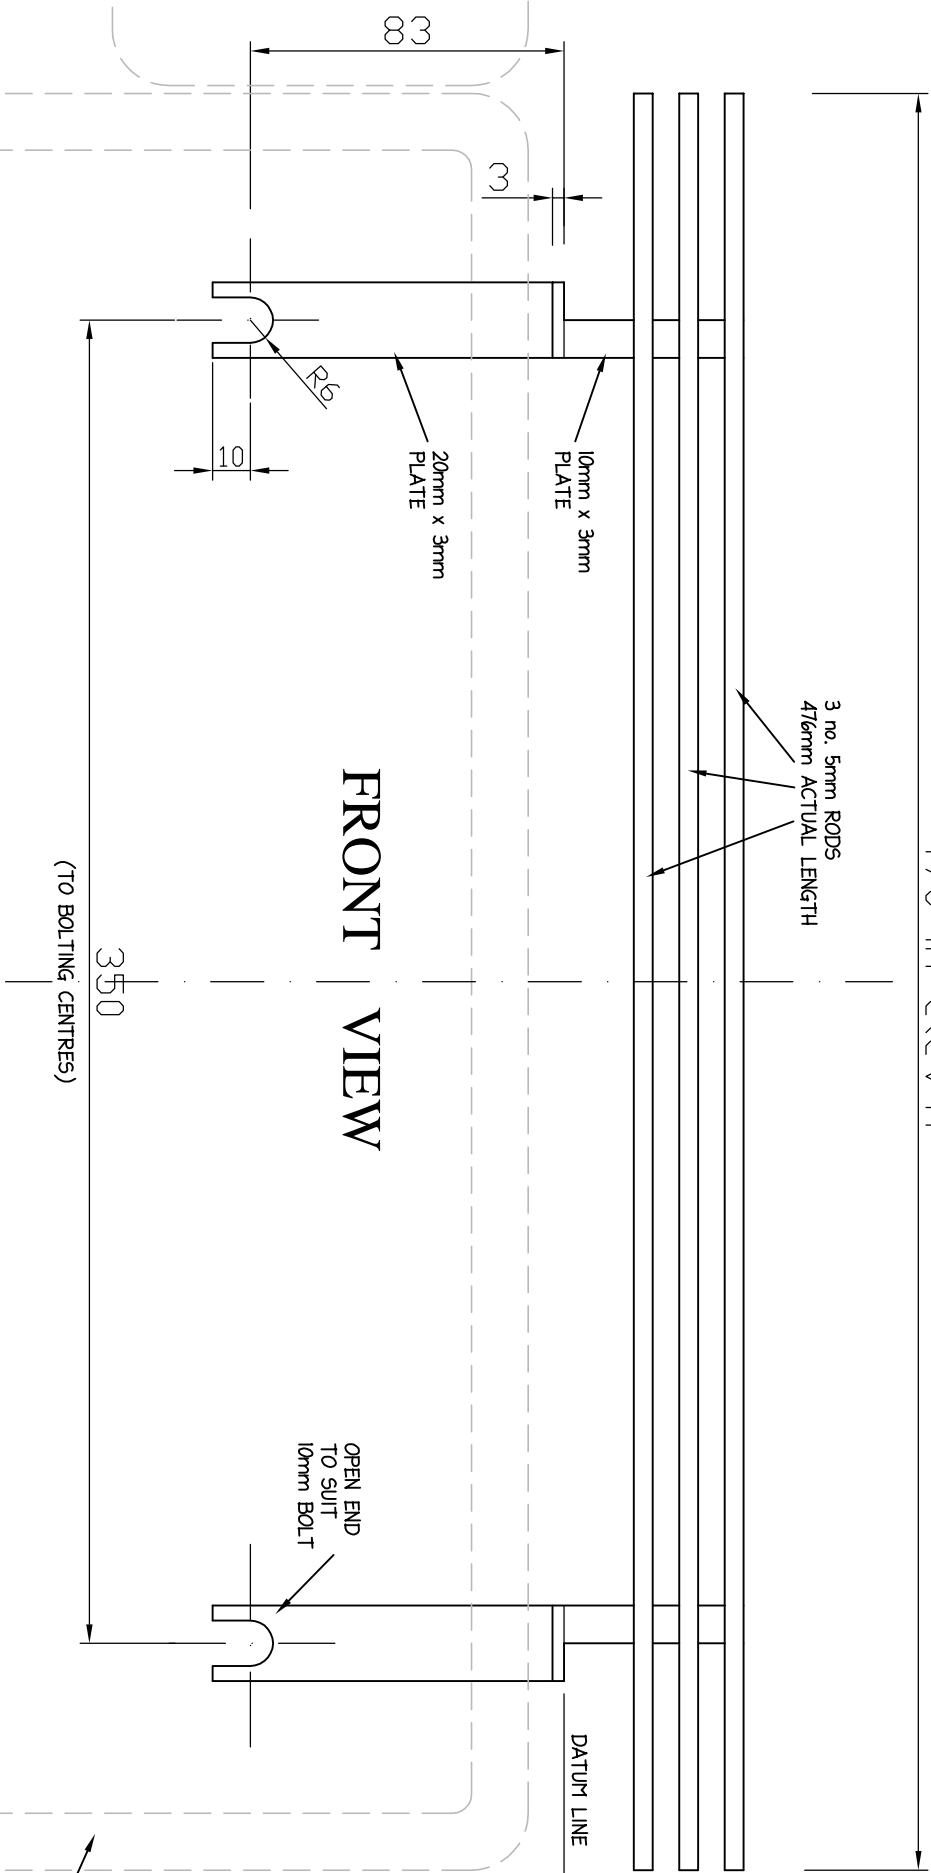

FRONT VIEW


350 (TO BOLTING CENTRES)

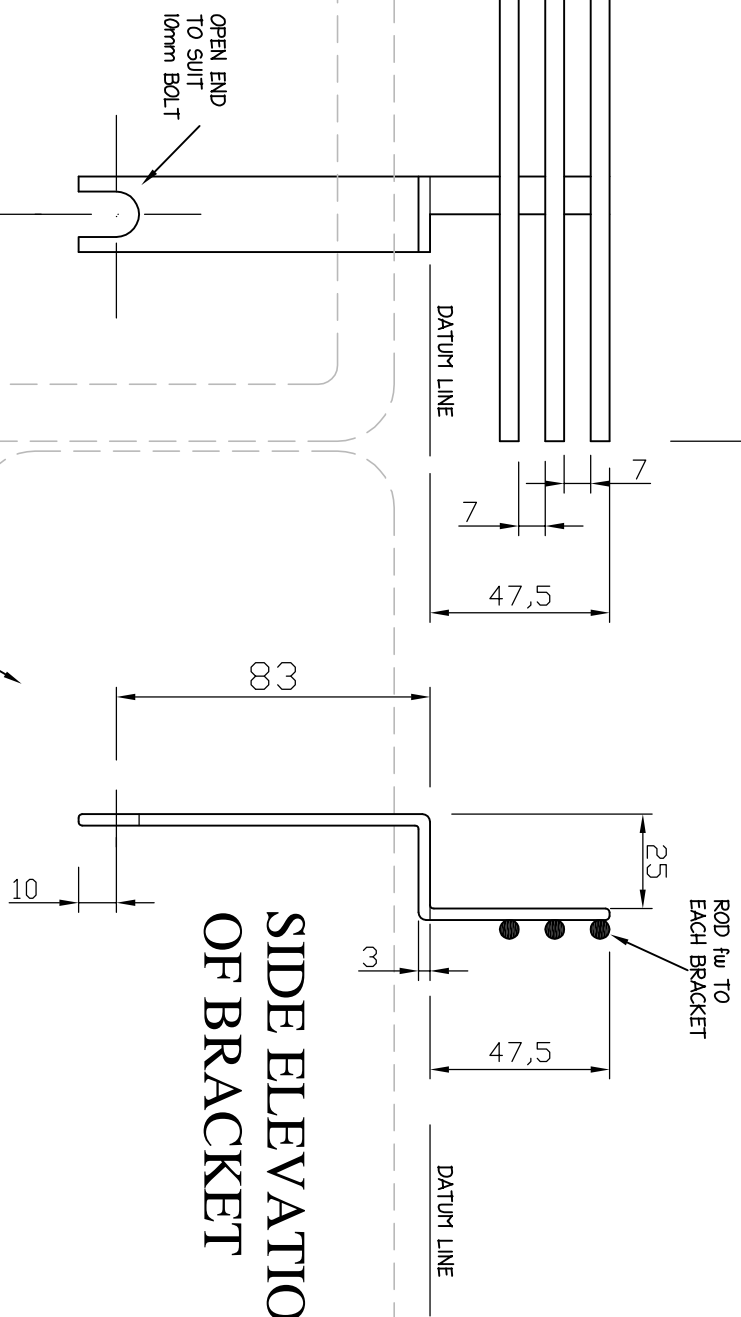

SIDE ELEVATION OF BRACKET

AMENDMENTS:

PROJECT:	MB W180 220S BADGE RAIL	CLIENT:	AD TUSWELL
SITE:	N/A	DWG NO.:	CAR S10
DATE:	MAY 2004	DRAWING NAME:	

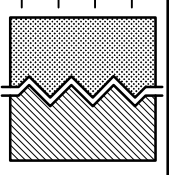

Nadant Consulting
 Architecture and Interior Design
 Structural and Civil Engineers, Project Managers
 PO BOX 477, KENT TOWN, S.A. 5071
 phone: (08) 8339 3215, fax: (08) 8339 3215
 email: Anthony@Mail.com, nadant@senel.com.au

PLAN, ELEVATION, SECTION